


SOUTH WEST ELEVATION

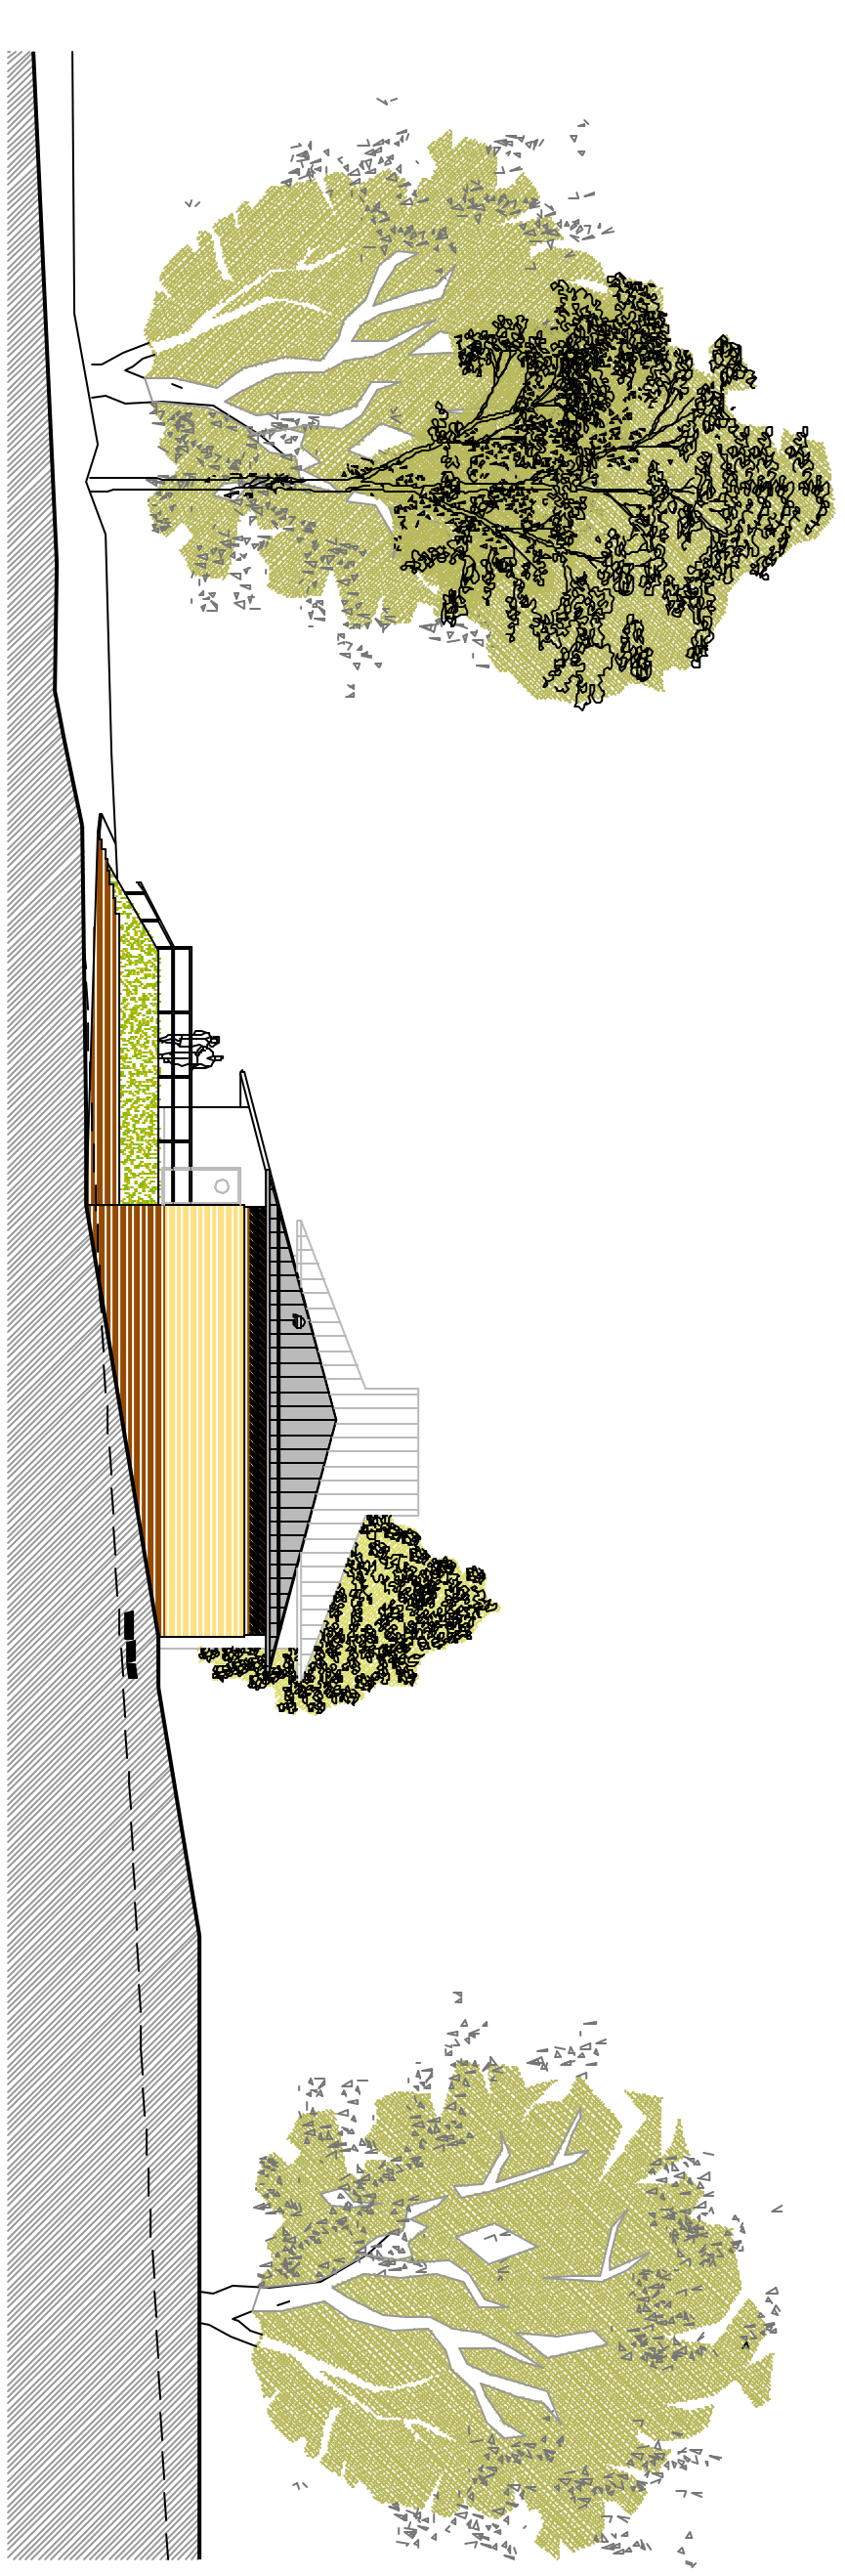

NORTH WEST ELEVATION



**chartered architects
and planning consultants**
 145 West Parkside Lane, St. Albans, Herts, AL1 3AQ
 0452 375444 01438 5227 2113
 www.chartered-architects.co.uk www.chartered-planning.co.uk

PROPOSED CLUBHOUSE

PROJECT: TENTERDEN TIGERS FOOTBALL CLUB SEPT 10

DATE: PROPOSED ELEVATIONS BP JS

PROJECT NO: 6383 AL(03)12 1:100

DATE: PRELIMINARY 1:100

DATE: 6383 AL(03)12 1:100